



43 Homington Avenue, Badbury Park, Swindon, SN3 6BG

Guide Price £360,000- £375,000

richard james



Homington Avenue

Badbury Park

Freehold | EPC Rating - B



Nestled in the sought-after Badbury Park development, this beautifully presented four-bedroom semi-detached townhouse has been tastefully upgraded throughout, offering a stylish and move-in-ready home for its next owners.

Upon entering, you'll find a modern and spacious kitchen/breakfast room, perfect for entertaining or family dining.

To the rear, a generous lounge enjoys plenty of natural light and opens onto the landscaped garden via elegant French doors.

The first floor boasts three well-proportioned bedrooms, including two doubles, all serviced by a contemporary refitted family bathroom.

The top floor is dedicated to a luxurious master suite, complete with a large double bedroom and a sleek ensuite shower room, creating a private retreat.

Externally, the property benefits from a garage and driveway parking, while the low-maintenance garden is thoughtfully designed with a combination of patio and lawn, ideal for relaxing or entertaining.



With its modern upgrades, spacious layout, and fantastic location, this home is perfect for families and professionals alike. Early viewing is highly recommended!












Floorplan

Approximate Area = 1157 sq ft / 107.4 sq m

Garage = 212 sq ft / 19.6 sq m

Total = 1369 sq ft / 127 sq m

For identification only - Not to scale

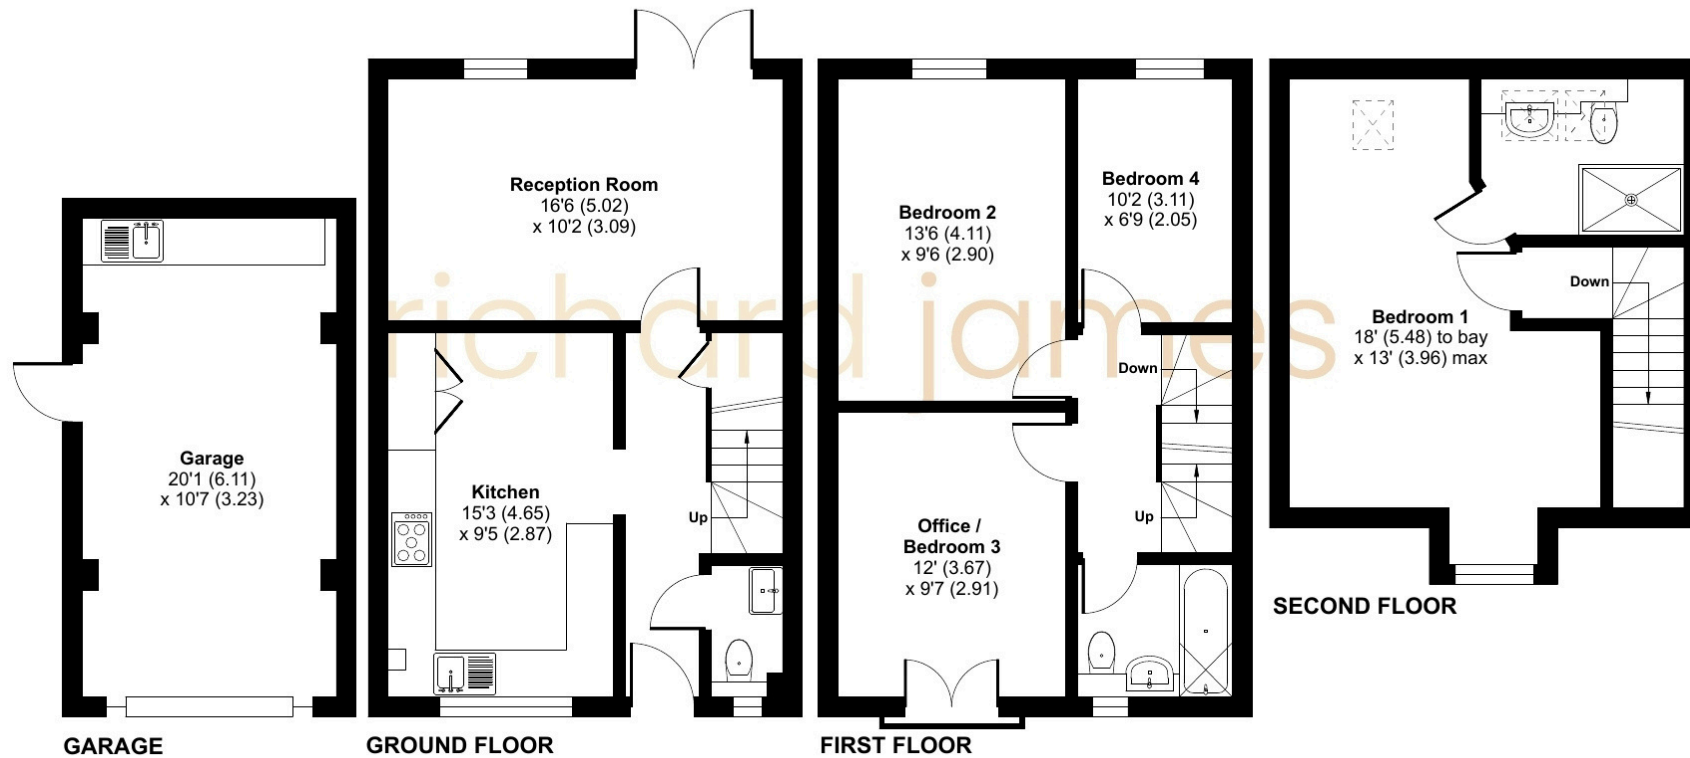

07460 922 221

izzybowles@richardjames.uk

101 Victoria Road | Swindon | SN1 3BD

richard james

richardjames.uk