



19 Cambrai Road, Chiseldon, Swindon, SN4 0JD

Guide Price £315,000-£325,000

richard james



Cambrai Road

Chiseldon

Freehold | EPC Rating - D



A beautifully presented three bedroom home, set in the sought after Ridgeway View area of Chiseldon.

Occupying an enviable position on the edge of this small settlement, offering far reaching views to the front over open countryside and towards Liddington Hill.

The accommodation has been much improved by the owners and now comprises; Entrance Porch, Hallway, Cloakroom, dual aspect Sitting Room with PVCu double glazed doors opening into the large Conservatory which overlook the well tended and sympathetically landscaped Rear Garden, which also enjoys a lovely sunny aspect.

As well as a stunning refitted Kitchen with integrated appliances and useful large separate Utility Room. With the Three double Bedrooms, all with built-in wardrobes and refitted Shower Room, with walk-in shower, to the first floor.

To the outside, there is the lovely Rear Garden and the front has been blocked paved to provide ample off road parking.

Further features include PVCu Double Glazing, Oil fired radiator heating with new boiler and an internal viewing is highly recommended to appreciate the surroundings and this beautiful home.








Floorplan

Approximate Area = 1330 sq ft / 123.5 sq m

For identification only - Not to scale

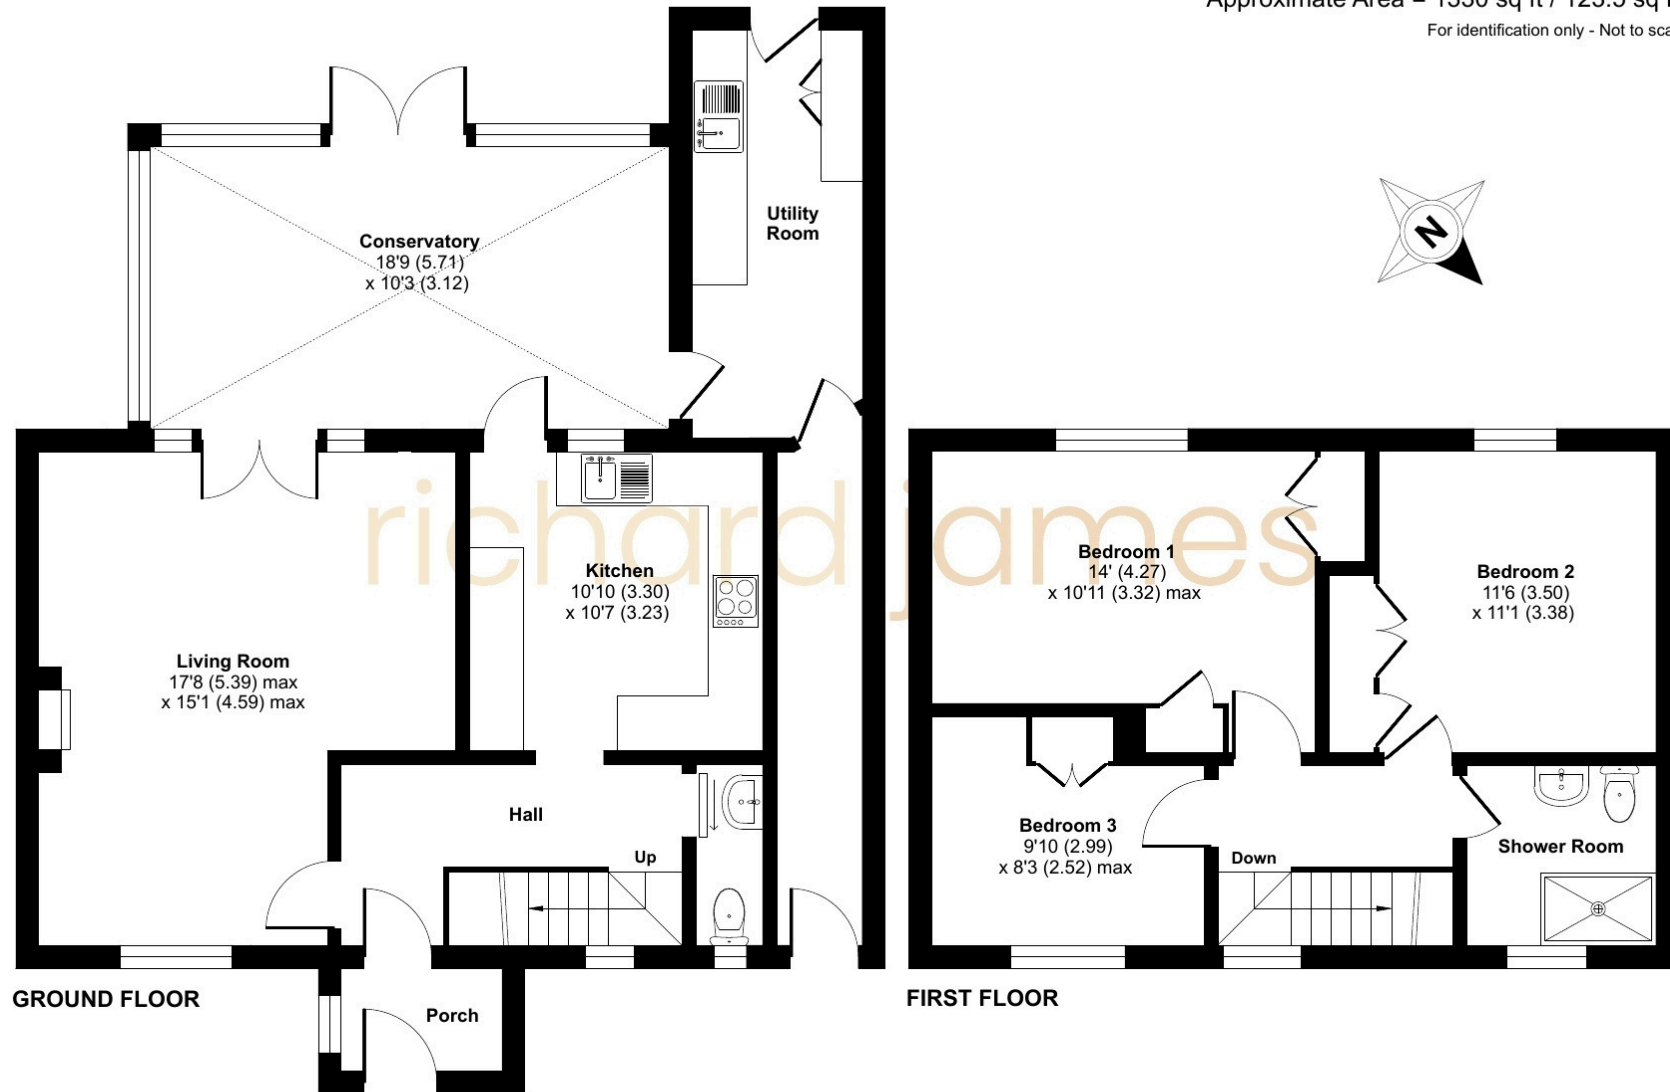

01793 520 720

oldtown@richardjames.uk

101 Victoria Road | Swindon | SN1 3BD

richard james

richardjames.uk