



Widham Barn, 27, Widham, Purton, SN5 4EW

Guide Price £800,000

richard james



Widham Barn

Purton

Freehold | EPC Rating - D

 4
  2
  1

Situated on a generous third of an acre plot in the sought-after village of Purton, this beautifully converted and recently renovated barn (completed in 2025) offers a perfect blend of character and contemporary living.

Boasting exposed beams, vaulted ceilings, and an abundance of natural light throughout, this unique home provides spacious and stylish accommodation ideal for modern family life.

The property features a stunning open-plan layout with characterful architectural touches, creating a warm yet airy feel throughout.

The master bedroom benefits from a modern en-suite, while three additional well-proportioned bedrooms are served by a luxurious four-piece family bathroom.

The setting is both peaceful and practical – Purton offers a welcoming village atmosphere with a range of amenities including primary and secondary schools, a local shop, and a community hall. Excellent transport links are close by, with easy access to the A419 and M4, making this an ideal location for commuters.



Further benefits include private parking, a generous garden space ideal for entertaining or family use, and the added advantage of being offered to the market with no onward chain.

This exceptional home must be viewed to be fully appreciated.












Floorplan

Approximate Area = 1781 sq ft / 165.4 sq m

Garage = 364 sq ft / 33.8 sq m

Total = 2145 sq ft / 199.2 sq m

For identification only - Not to scale

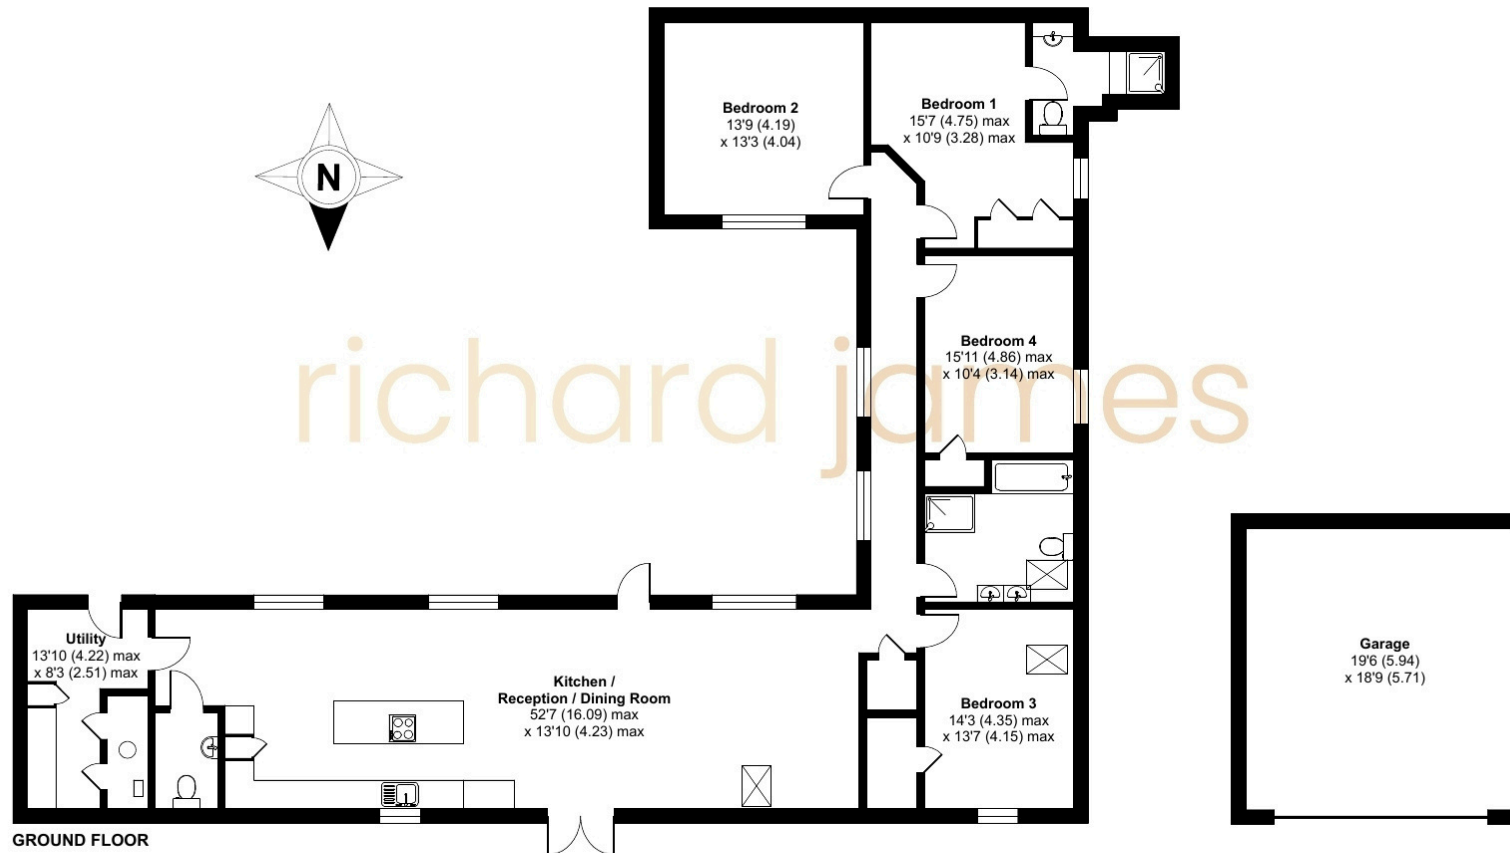

01793 877 708

westswindon@richardjames.uk

Lucena House | Swindon | SN5 5PY

richard james

richardjames.uk