

richard
james



5 Grange Close

Wanborough, Swindon, SN4 0FB

Guide Price
£650,000



Grange Close

Wanborough

Freehold | EPC Rating - C

 4  2  2

This attractive four-bedroom detached property is nestled in a quiet cul-de-sac within a thriving village on the outskirts of Swindon. This property offers classic yet modern appeal and includes a spacious double garage, ideal for secure parking and storage.

The accommodation is well-proportioned throughout, perfectly suited for family living. The property is situated in a vibrant community with a range of local amenities including well-regarded school, traditional pubs, a local surgery, and an array of community activities and facilities that contribute to the area's welcoming atmosphere.



Alex Hornby
Director

01793 311 013
07889 366 134

alexhornby@richardjames.uk



Scan here

A modern kitchen with white cabinetry, a wooden countertop, and a stainless steel oven. The kitchen features a large window with a patterned curtain, a dining table, and a wooden floor. A glass display cabinet is visible on the right side of the kitchen.



Enjoying an enviable position close to open countryside and the renowned Ridgeway, the home offers excellent opportunities for walking, cycling, and other rural pursuits.

Spacious
and Light





Despite its semi-rural charm, the property remains exceptionally well connected — offering easy access to the A419 and M4 motorway, as well as Swindon train station, providing convenient links to London and beyond.


This home presents the perfect blend of village life and modern connectivity, making it ideal for families and professionals alike.

Approximate Area = 1296 sq ft / 120.4 sq m

Garage = 291 sq ft / 27 sq m

Total = 1587 sq ft / 147.4 sq m

For identification only - Not to scale

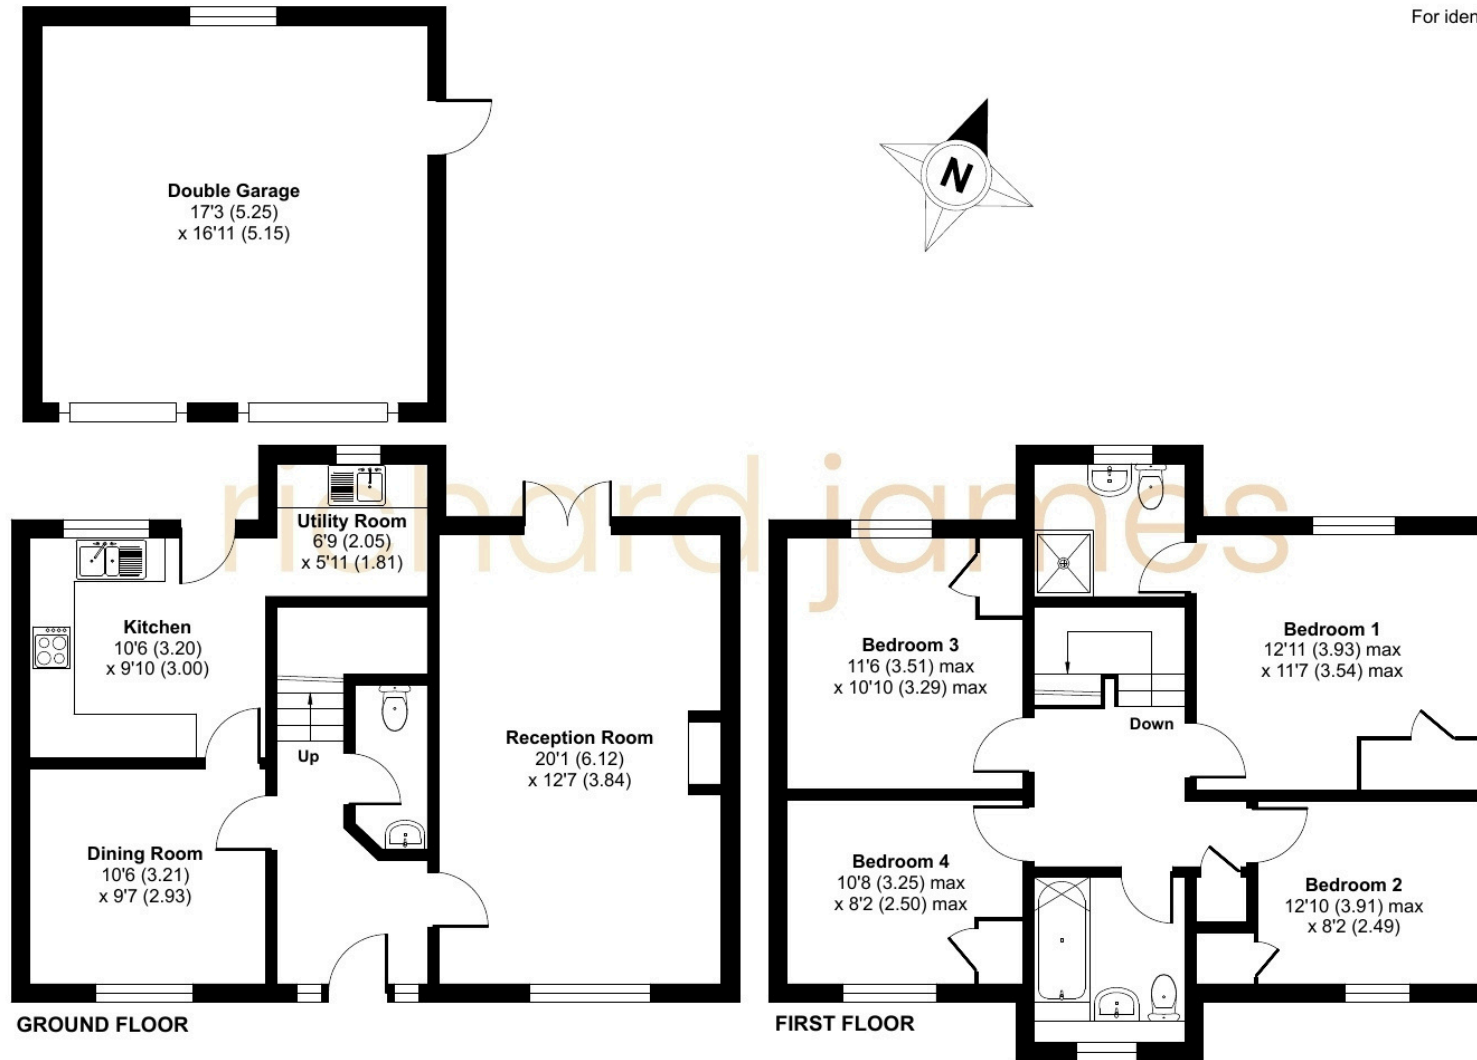

01793 814 542

wroughton@richardjames.uk

80 High Street | Wroughton | SN4 9JZ

richardjames.uk

   @rjestateagent